


WATERFRONT OCCUPANCY SHOWN THUS ①

- ① UNITED STATES STEEL CORP. SO. WORKS
- ② IROQUOIS LANDING INTERNATIONAL GREAT LAKES SHIPPING CO.
- ③ ILLINOIS SCRAP PROCESSING INC.
- ④ NALCO CHEMICAL CO.
- ⑤ DOMTAR INDUSTRIAL INC.
- ⑥ GREAT LAKES DREDGE & DOCK CO.
- ⑦ HIBBEN & CO.
- ⑧ E. G. TODT CO.
- ⑨ GREAT LAKES TOWING CO.
- ⑩ FEDERAL MARINE TERMINAL INC.
- ⑪ "K" TERMINAL CO. INC.
- ⑫ DUNDEE CEMENT CO.
- ⑬ CHICAGO SHORELINE RAILWAY CO.

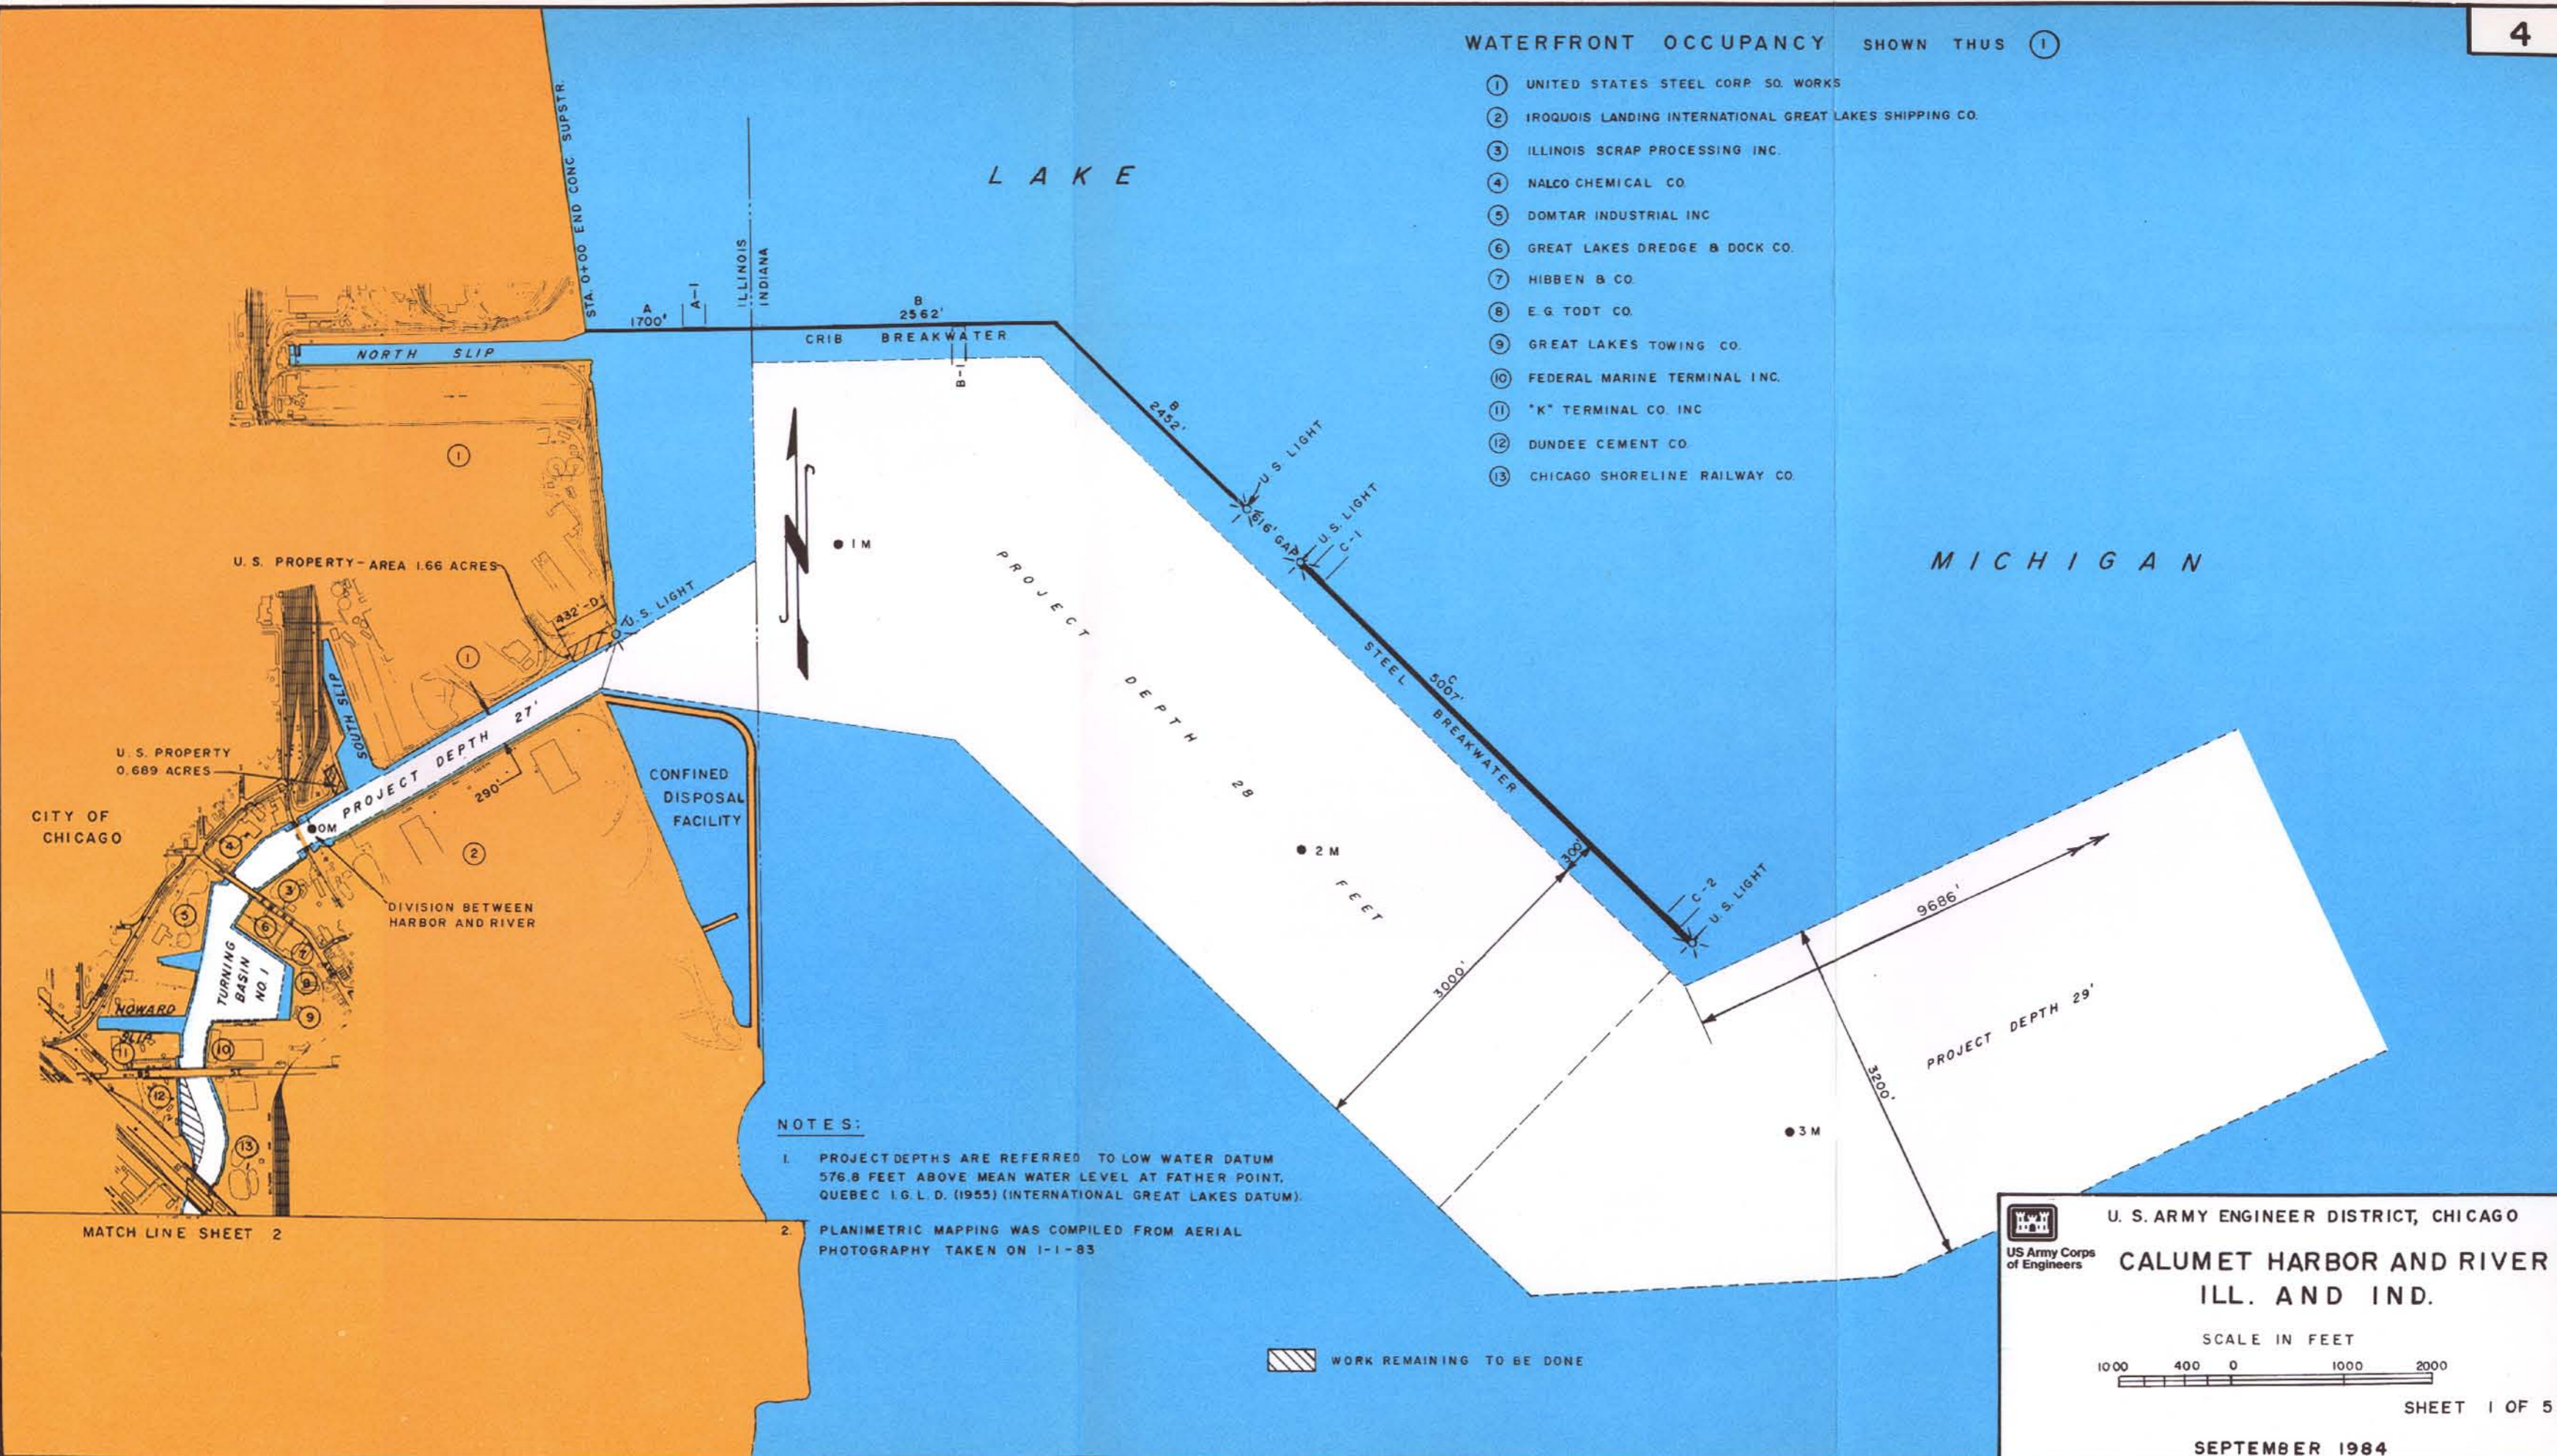

NOTES:

1. PROJECT DEPTHS ARE REFERRED TO LOW WATER DATUM 576.8 FEET ABOVE MEAN WATER LEVEL AT FATHER POINT, QUEBEC I.G.L.D. (1955) (INTERNATIONAL GREAT LAKES DATUM).
2. PLANIMETRIC MAPPING WAS COMPILED FROM AERIAL PHOTOGRAPHY TAKEN ON 1-1-83

WORK REMAINING TO BE DONE

U. S. ARMY ENGINEER DISTRICT, CHICAGO
 US Army Corps of Engineers
**CALUMET HARBOR AND RIVER
 ILL. AND IND.**

SCALE IN FEET
 1000 400 0 1000 2000

SHEET 1 OF 5
 SEPTEMBER 1984

MATCH LINE SHEET 2

CITY OF CHICAGO

U. S. PROPERTY - AREA 1.66 ACRES

U. S. PROPERTY 0.689 ACRES

DIVISION BETWEEN HARBOR AND RIVER

CONFINED DISPOSAL FACILITY

PROJECT DEPTH 28

MICHIGAN

2 M FEET

PROJECT DEPTH 29'

L A K E

STA. 0+00 END CONC. SUPSTR.

ILLINOIS INDIANA

CRIB BREAKWATER

STEEL BREAKWATER

NORTH SLIP

SOUTH SLIP

HOWARD

TURNING BASIN NO 1

A 1700'

B 2562'

B 2452'

C 5007'

9686'

3200'

3000'

300'

A-1

B-1

C-1

C-2

432'-D'

27'

290'

2

3

4

5

6

7

8

9

10

11

12

13

IM

2 M

3 M

28

29'

A-1

B-1

C-1

C-2

432'-D'

27'

290'

2

3

4

5

6

7

8

9

10

11

12

13

IM

2 M

3 M

28

29'

A-1

B-1

C-1

C-2

432'-D'

27'

290'

2

3

4

5

6

7

8

9

10

11

12

13