


WATERFRONT OCCUPANCY
 SHOWN THUS ①
 ⑫ INLAND STEEL CO.
 ⑬ JONES & LAUGHLIN STEEL CO.

NOTES:
 1. PROJECT DEPTHS ARE REFERRED TO LOW WATER DATUM
 576.8 FEET ABOVE MEAN WATER LEVEL AT FATHER POINT,
 QUEBEC, I.G.L.D. (1955) (INTERNATIONAL GREAT LAKES DATUM)
 2. PLANIMETRIC MAPPING WAS COMPILED FROM AERIAL
 PHOTOGRAPHY TAKEN ON 1-1-83

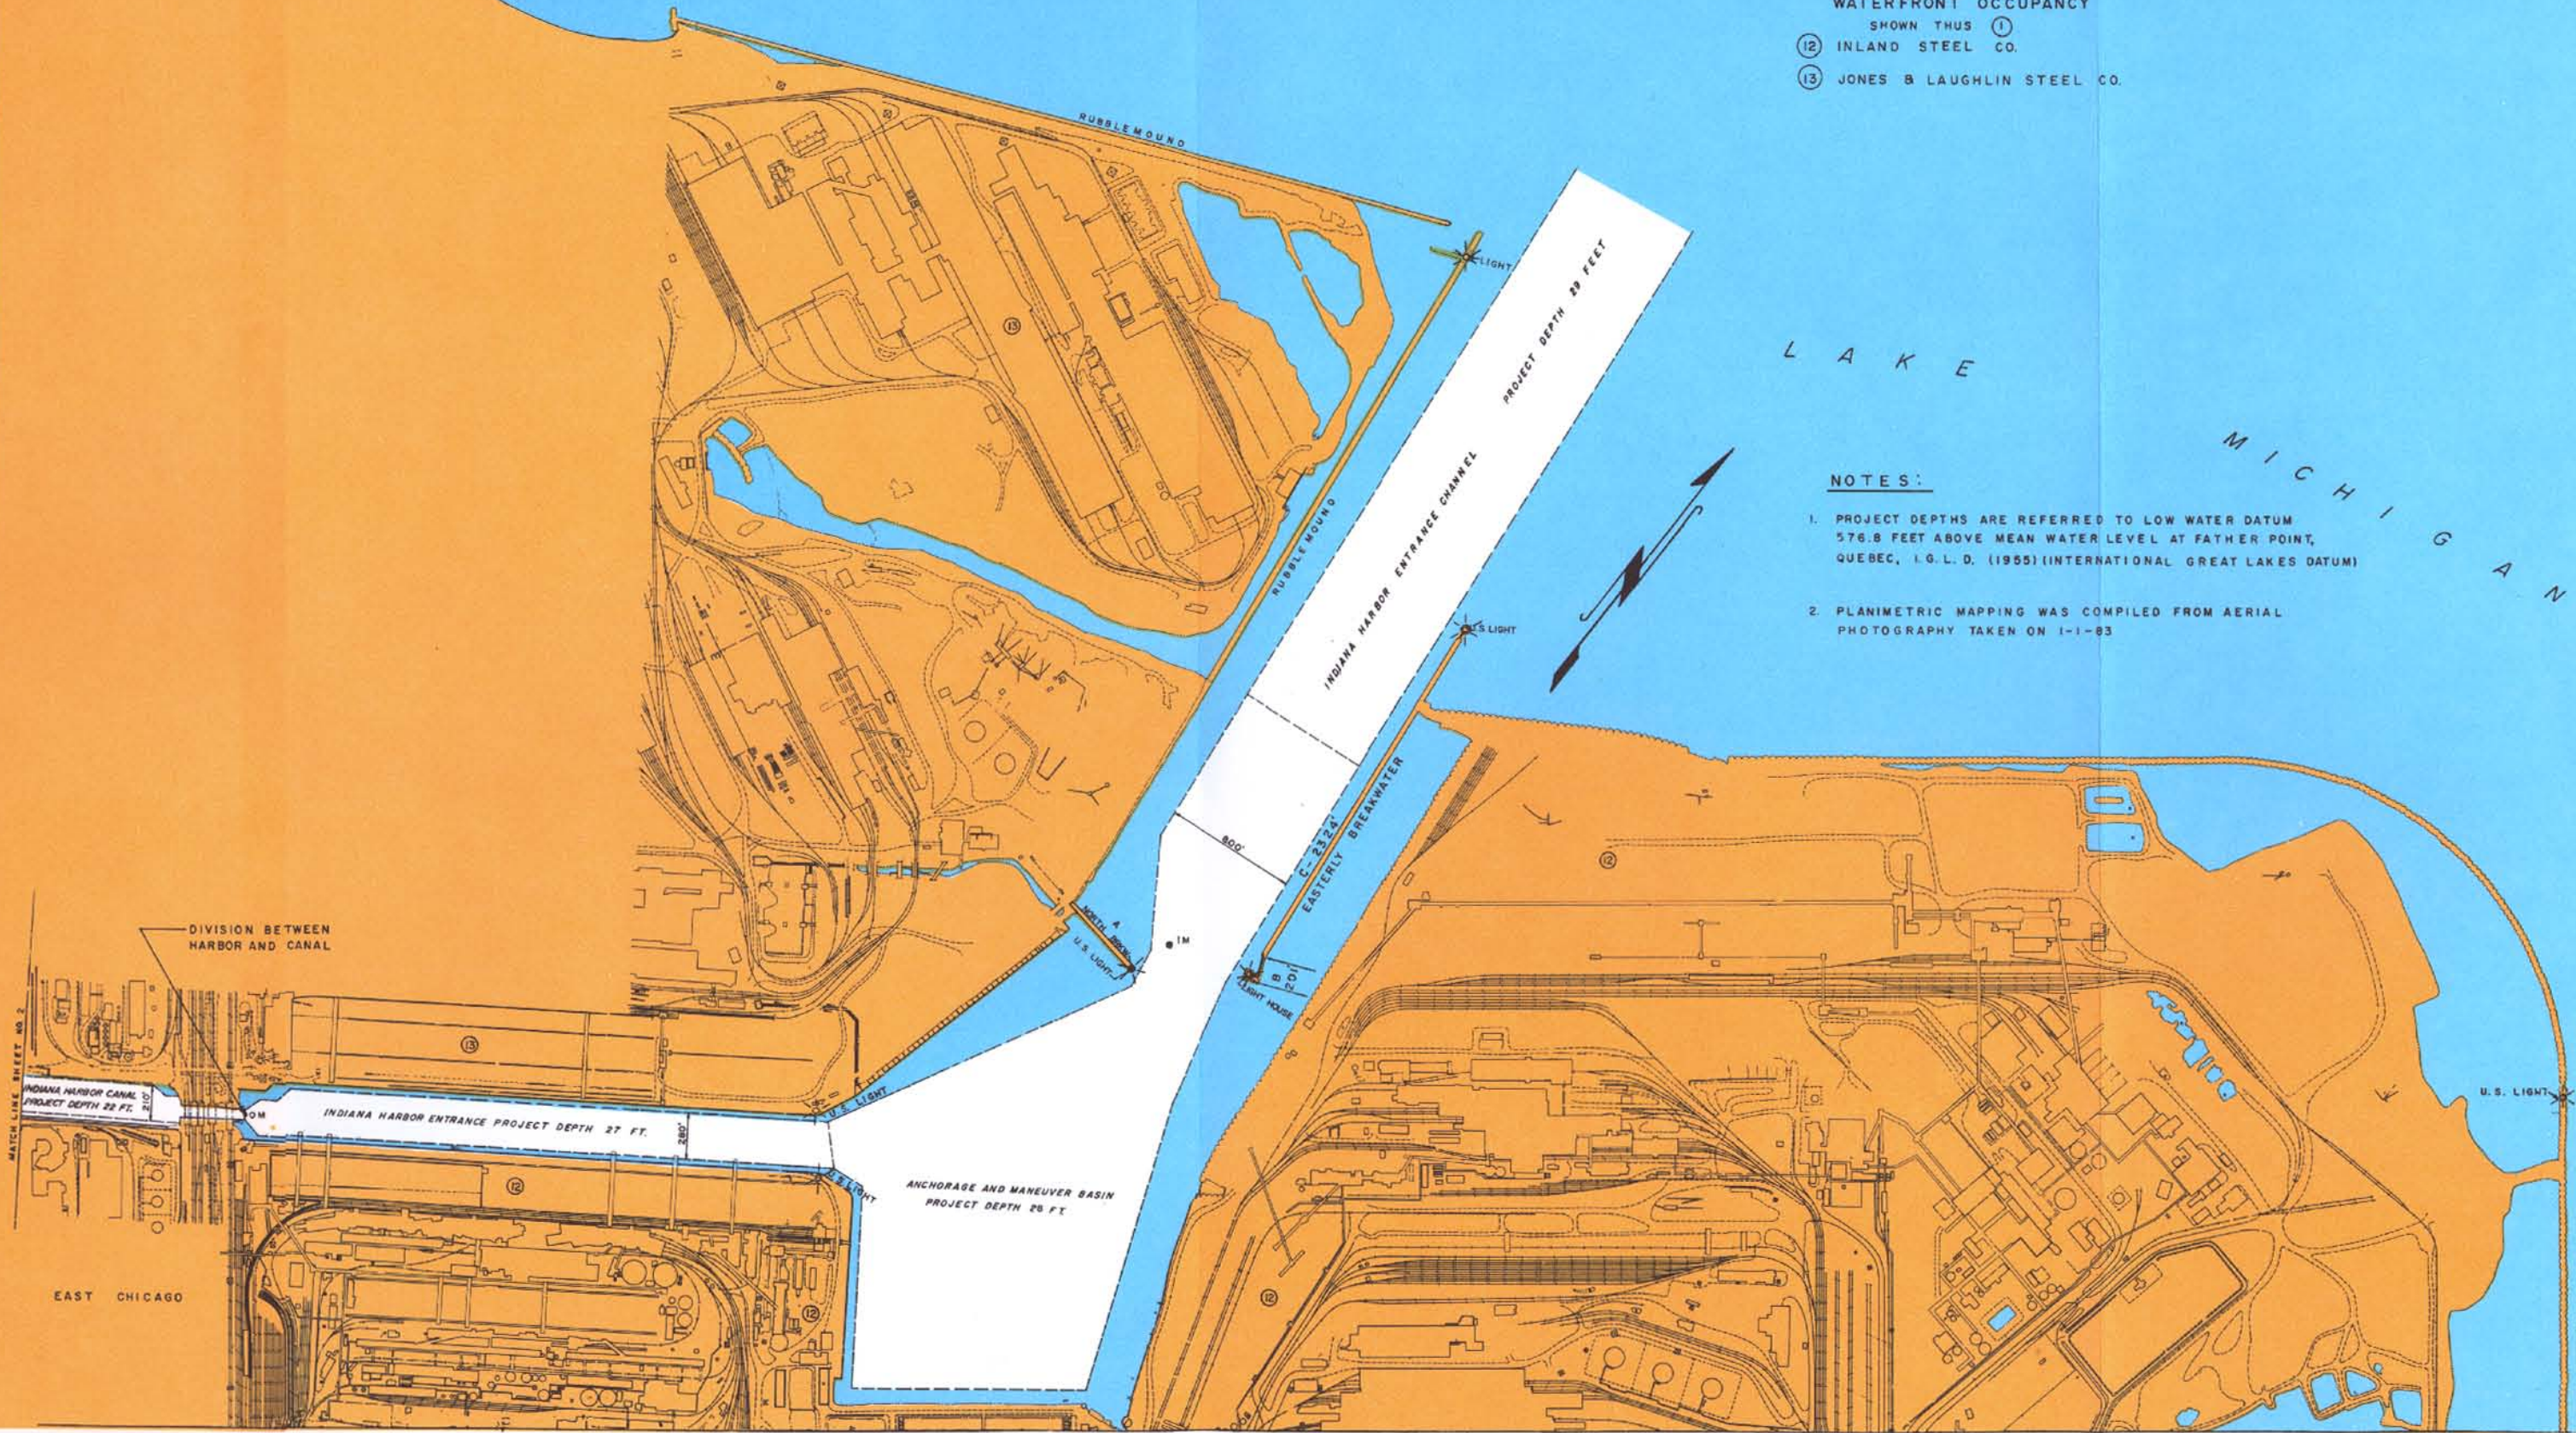

L A K E
 M I C H I G A N

DIVISION BETWEEN
 HARBOR AND CANAL

INDIANA HARBOR CANAL
 PROJECT DEPTH 22 FT.

INDIANA HARBOR ENTRANCE PROJECT DEPTH 27 FT.

ANCHORAGE AND MANEUVER BASIN
 PROJECT DEPTH 26 FT.

EAST CHICAGO

MATCH LINE SHEET NO. 3

U.S. ARMY ENGINEER DISTRICT, CHICAGO
**INDIANA HARBOR
 INDIANA**
 SCALE IN FEET
 200 0 200 400 600 800
 SHEET 1 OF 4
 SEPTEMBER 1984